



A18 - MAIN ELECTRICAL PLANT ROOM

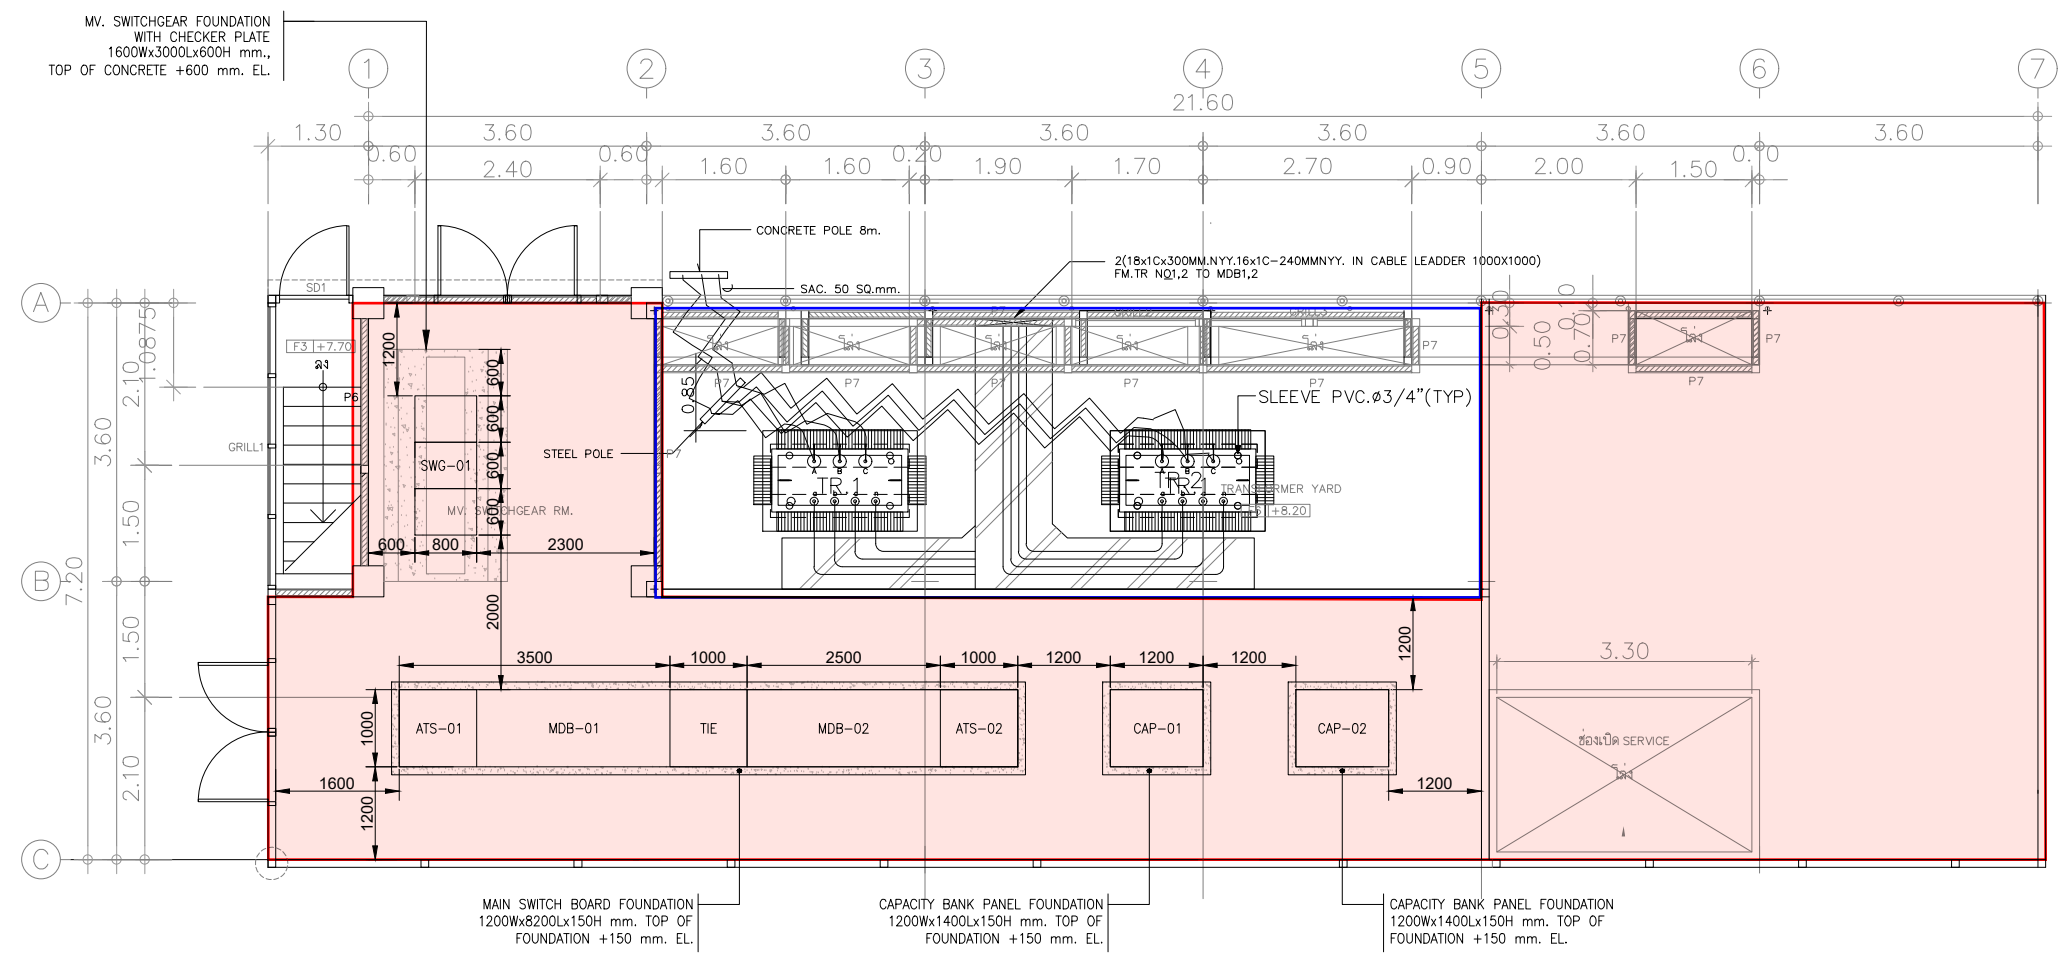

* To be discussed with the architect and structural.

A1-3
A1-28
A1-30

1st Floor Plan
OSV Long-Long

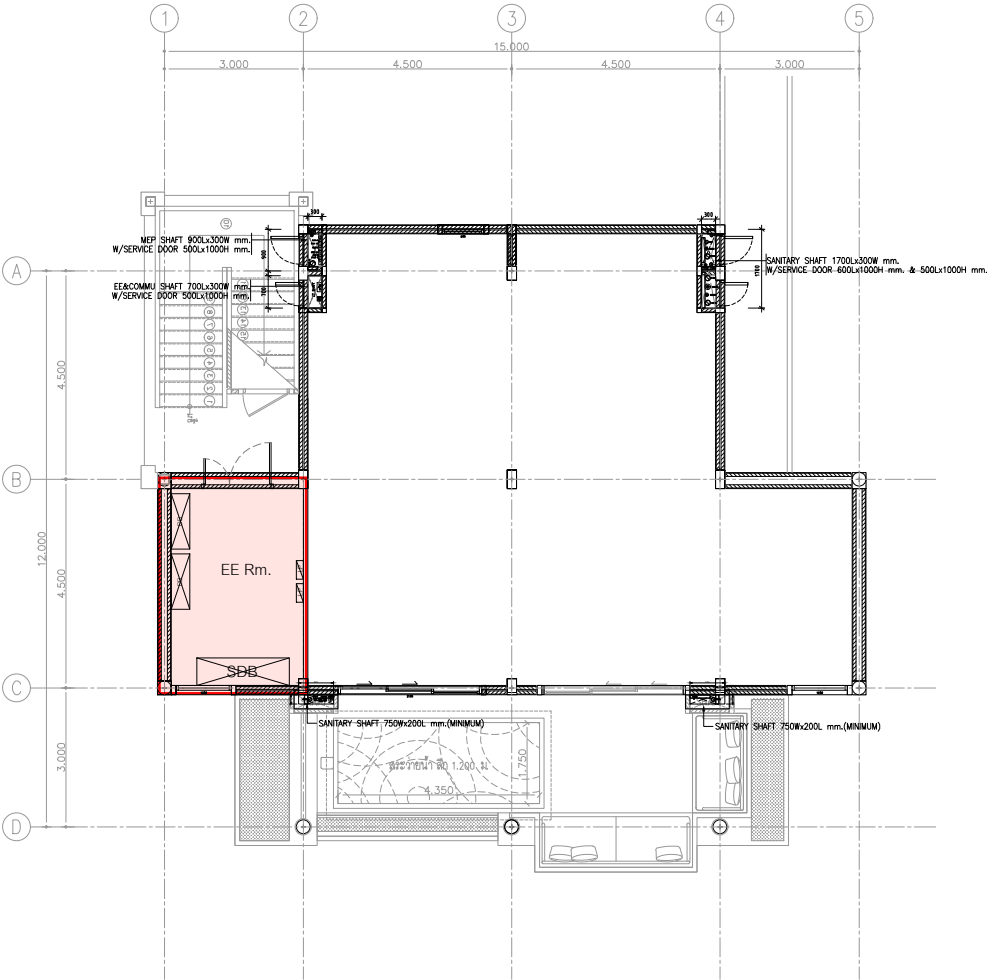

A1-3

A1-19




Building A1
Type A2

Centara Reserve Krabi

A1-18


1st Floor Plan

OSV Long-Short

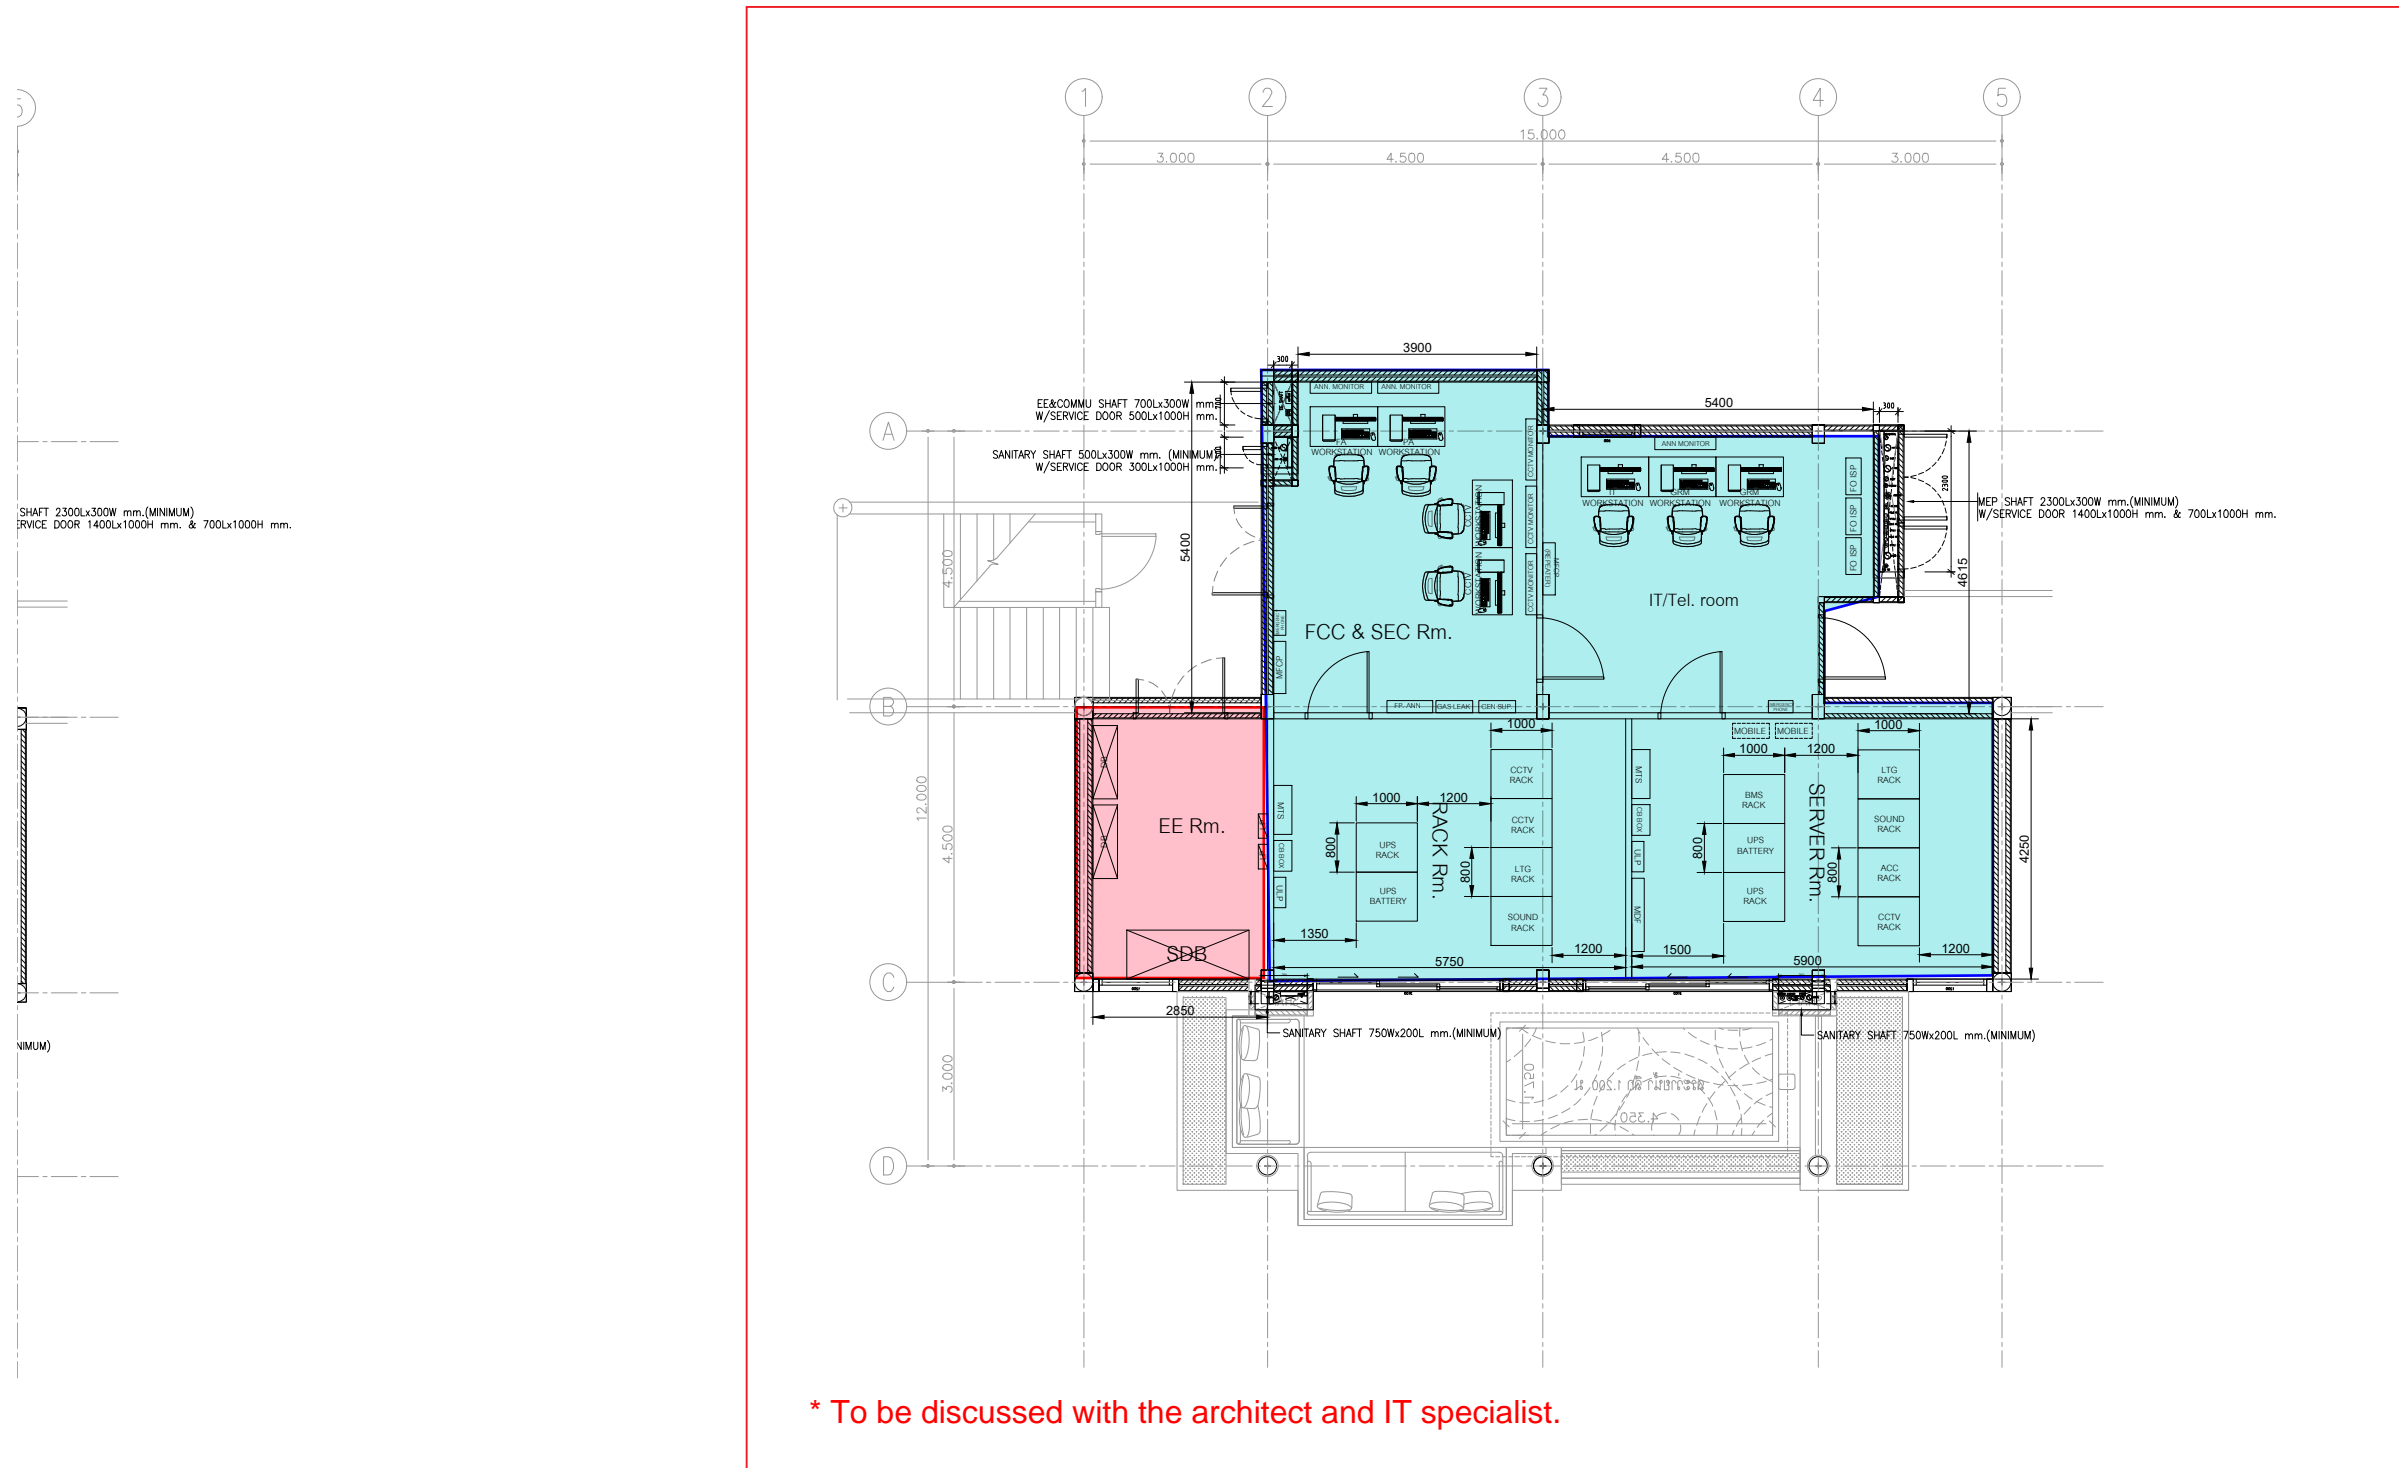

A1-6
A1-17
A1-27

1st Floor Plan
OSV Long-Short

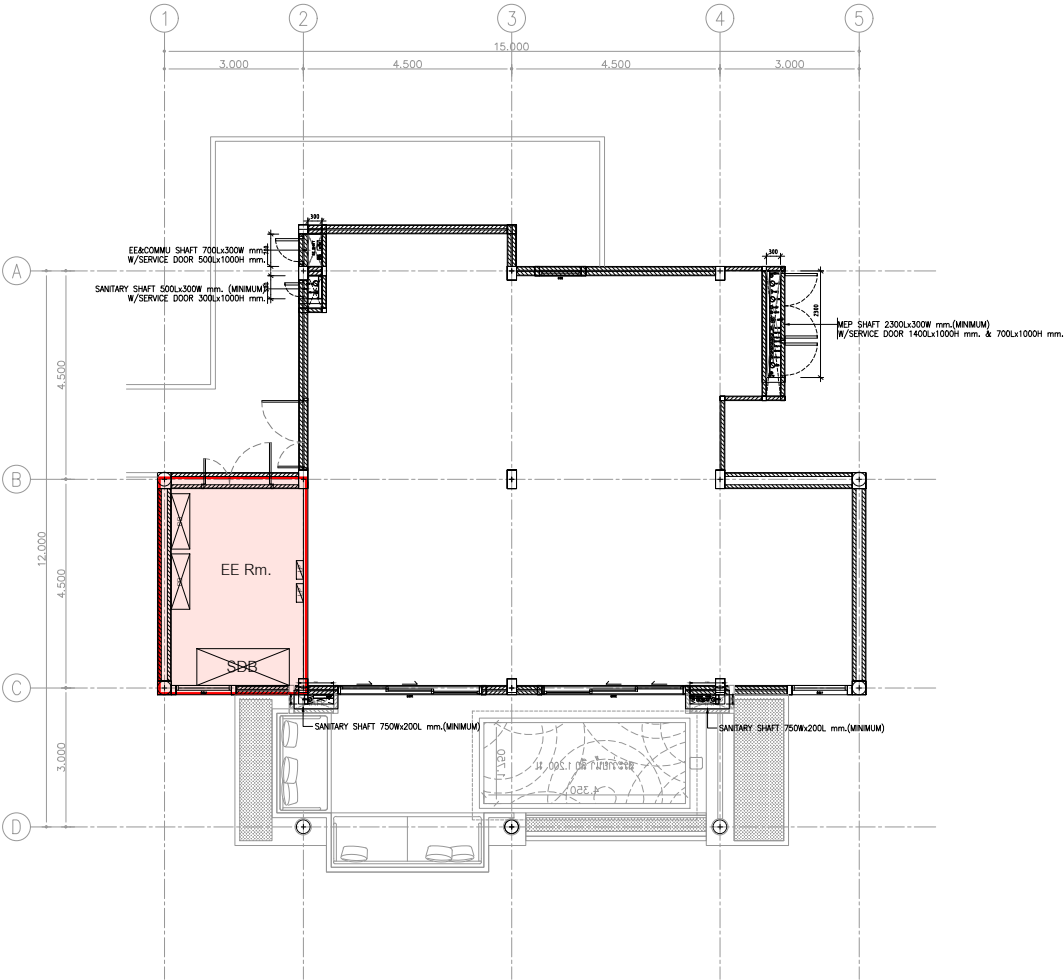


* To be discussed with the architect.

A1-27



Building A1
Type E

Centara Reserve Krabi

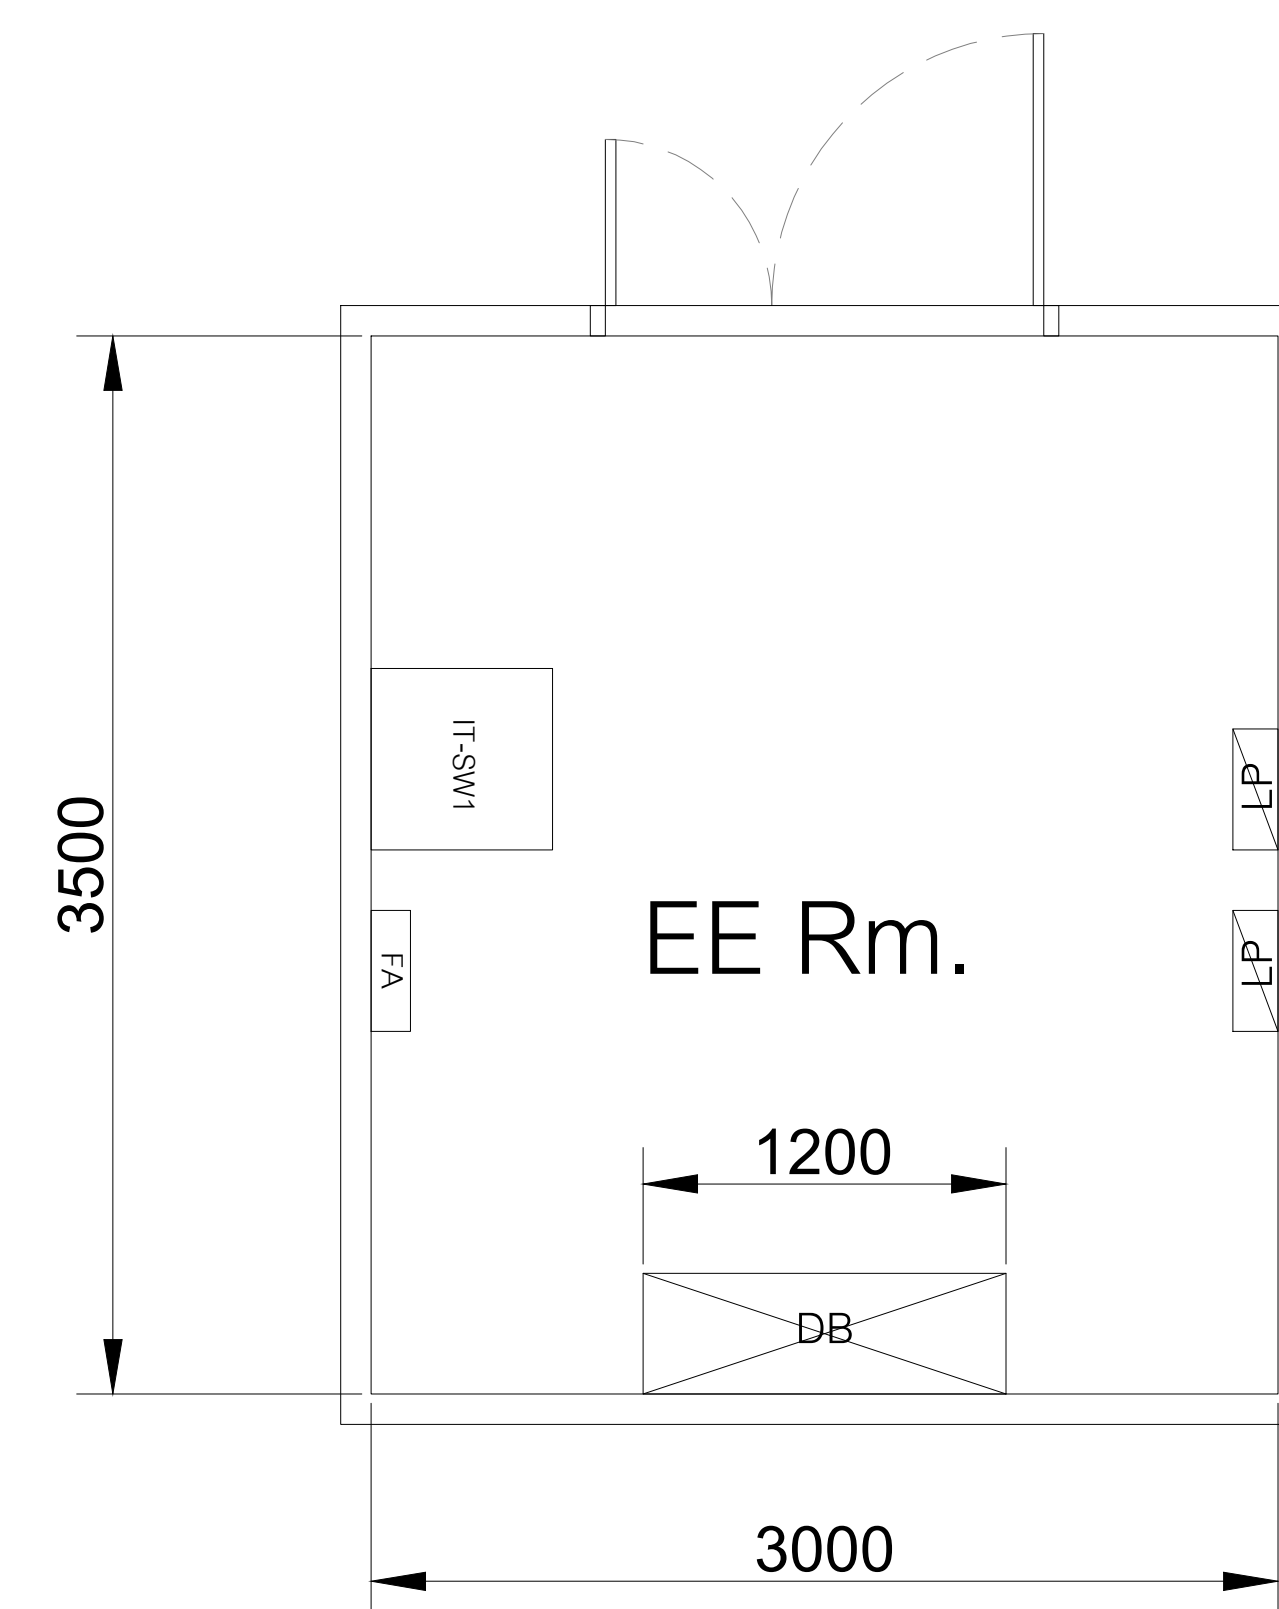

- Typical EE room for each guestroom building.

*The exact location of the EE room depends on the site conditions. It might be in a room under the stairs or below the 1st floor.

The suitable location to be advised by the architect.